



TOTAL DEPTH: 90'

COMPLETION DATE: 10/15/2015

BOREHOLE FILL KEY

 SAND	 GROUT	 SCREEN	 PELLETS	 CHIPS	 CEMENT
--	---	--	---	---	--

#1: 69.82' bls

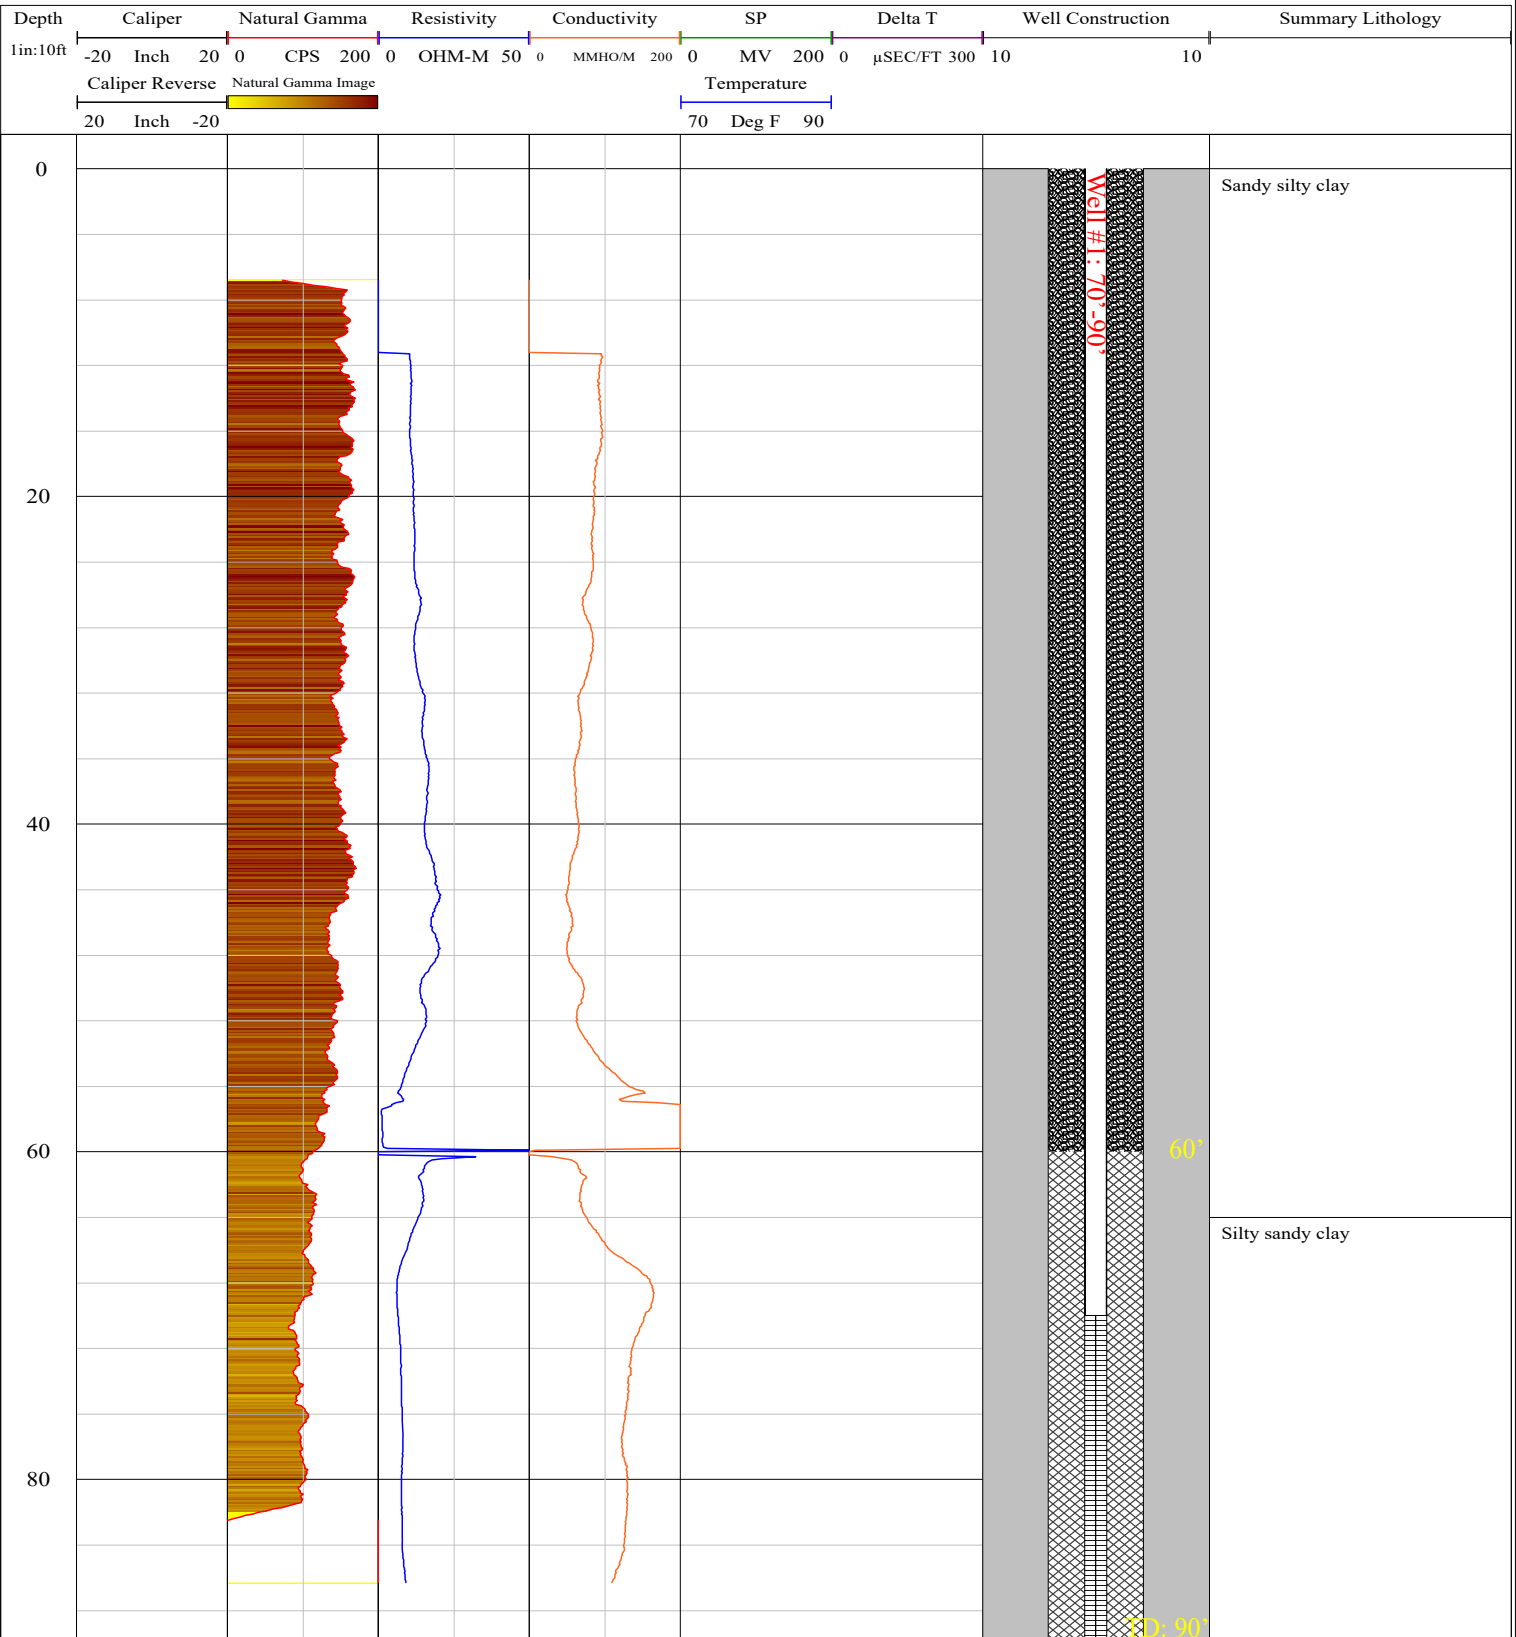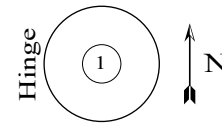

WELL FINISH: 10" Steel Monument

SCREEN TYPE: 2" Schedule 80 PVC → 1.30" X 0.020" Slot

FILTER PACK: CEMEX #3 Monterey Sand

SEALS: Baroid EZ-SEAL (granular) 50'-60', Baroid HOLEPLUG (3/8" grade) 0'-50'